


CARRER



Cuadro de Superficies - GALENO 18									
UTIL	CONSTRUIDA		Terrazas	Jardín	Acceso	Lamina de Agua			
	Cerrada	Abierta 100%							
Sótano	112.41	134.60						18.08	
Baja	111.82	121.07	45.46	129.70	73.08			42.10	
Primera	81.89	102.65	25.52	39.40	99.68				
Acceso	36.23	55.87	100.00	96.45	102.40				
TOTAL	342.35	414.19	70.98	269.10	269.21	102.40			

Escala: 1/100

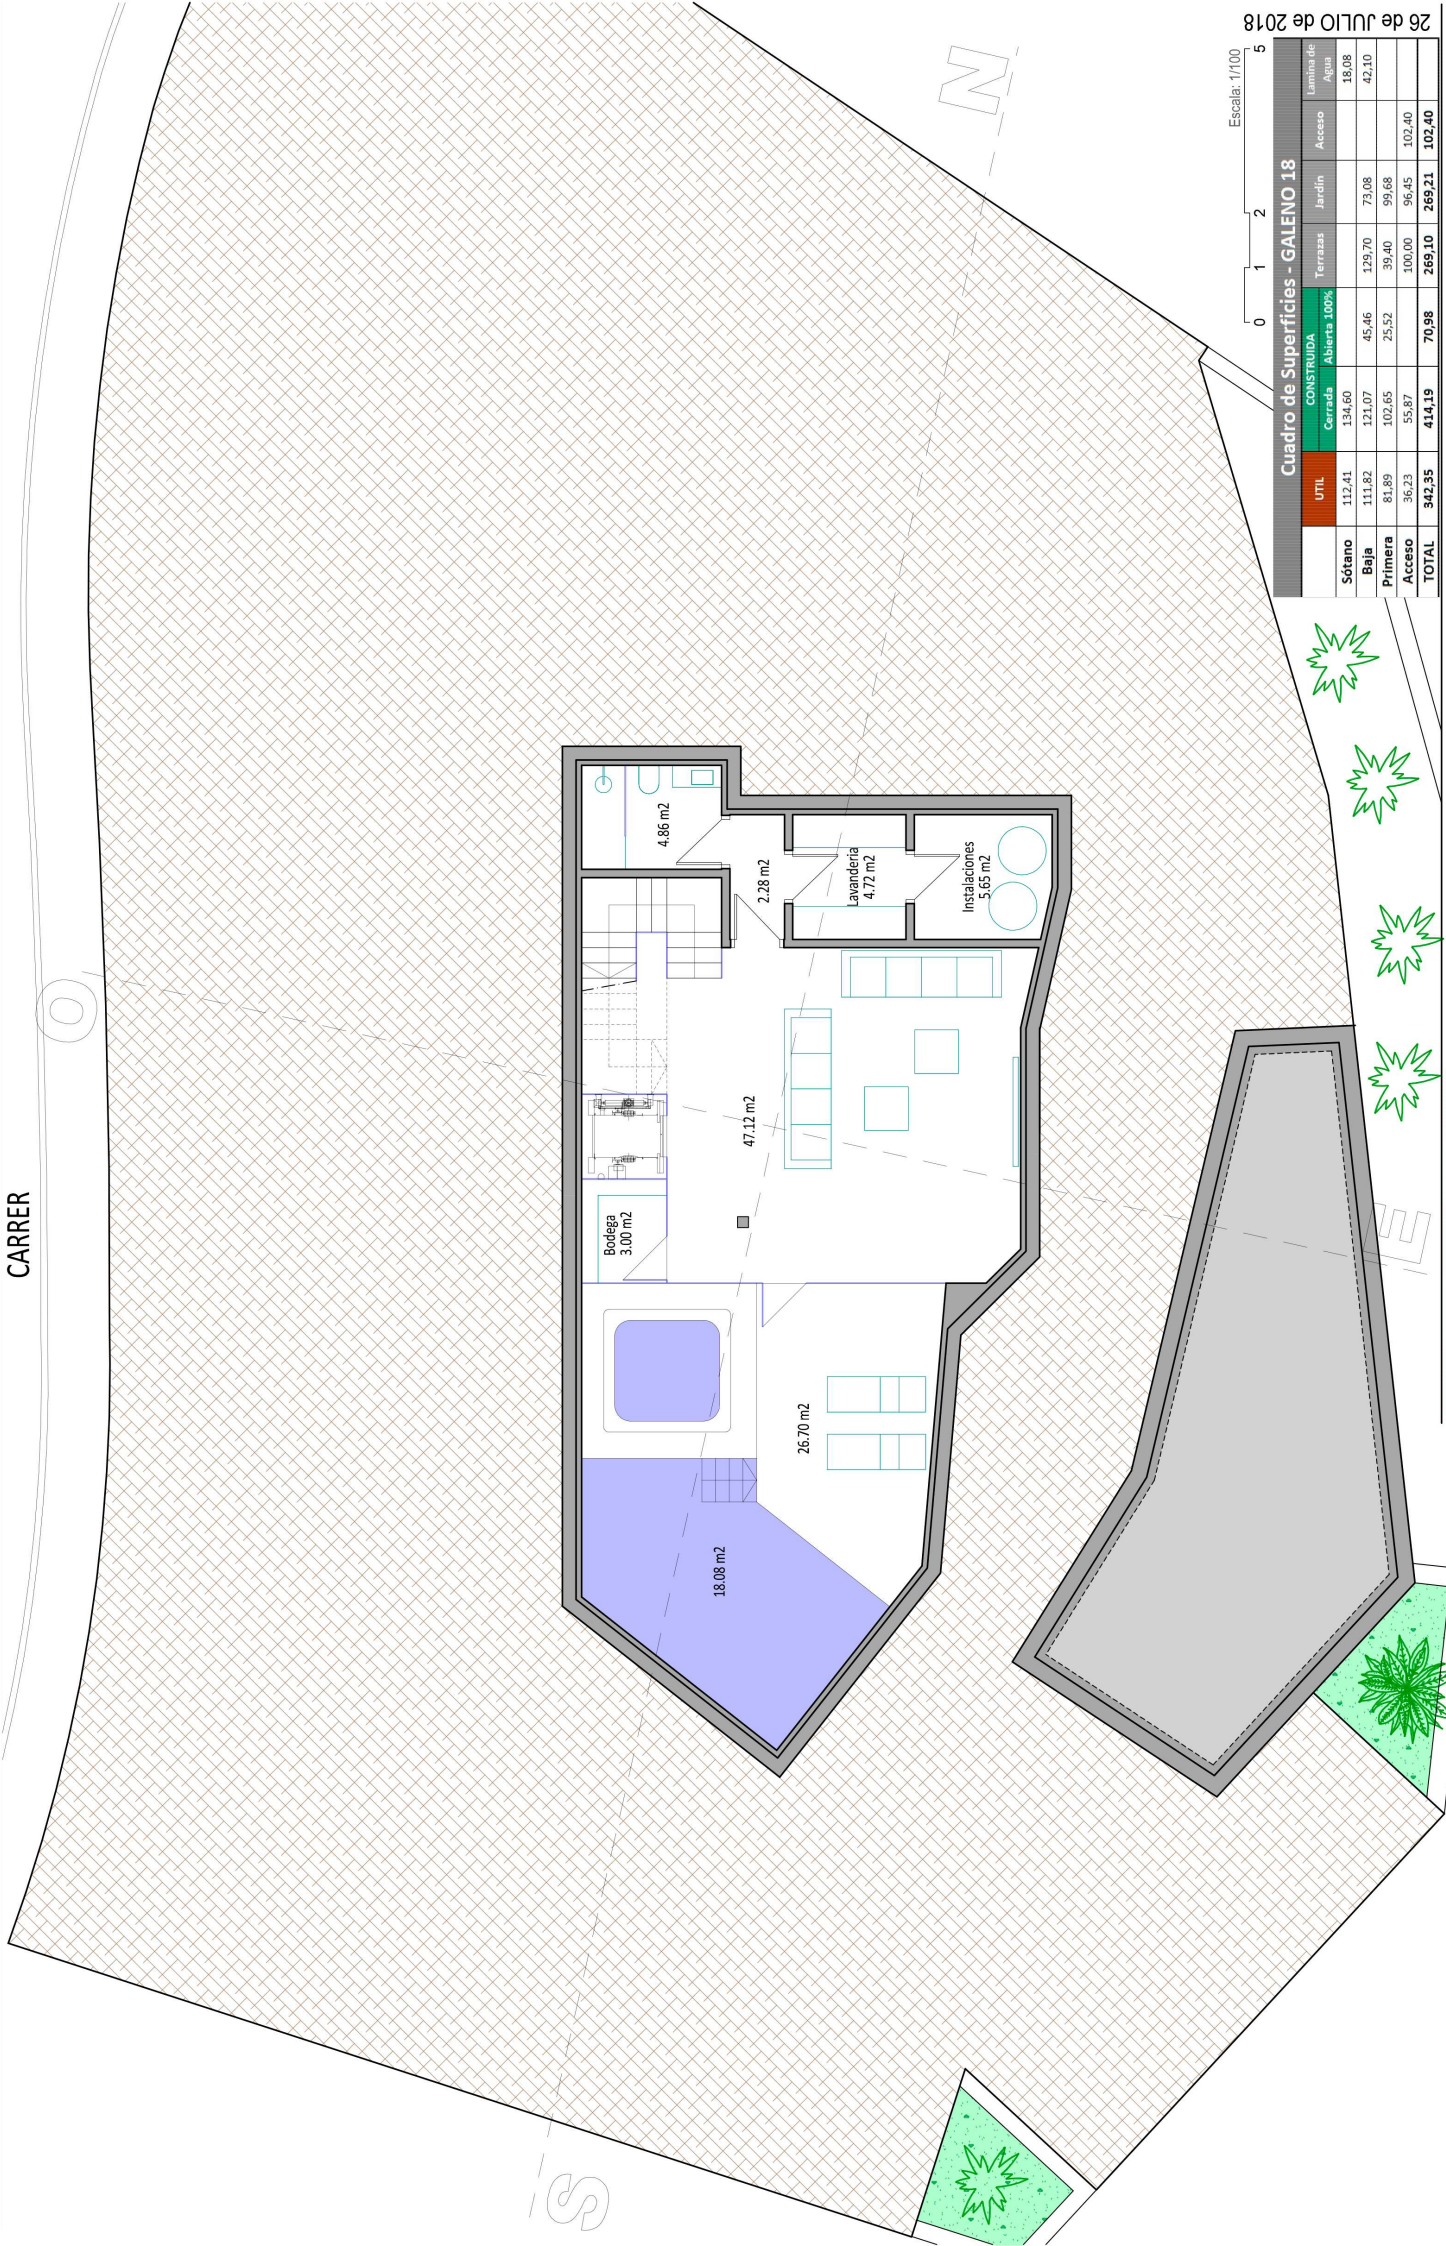